


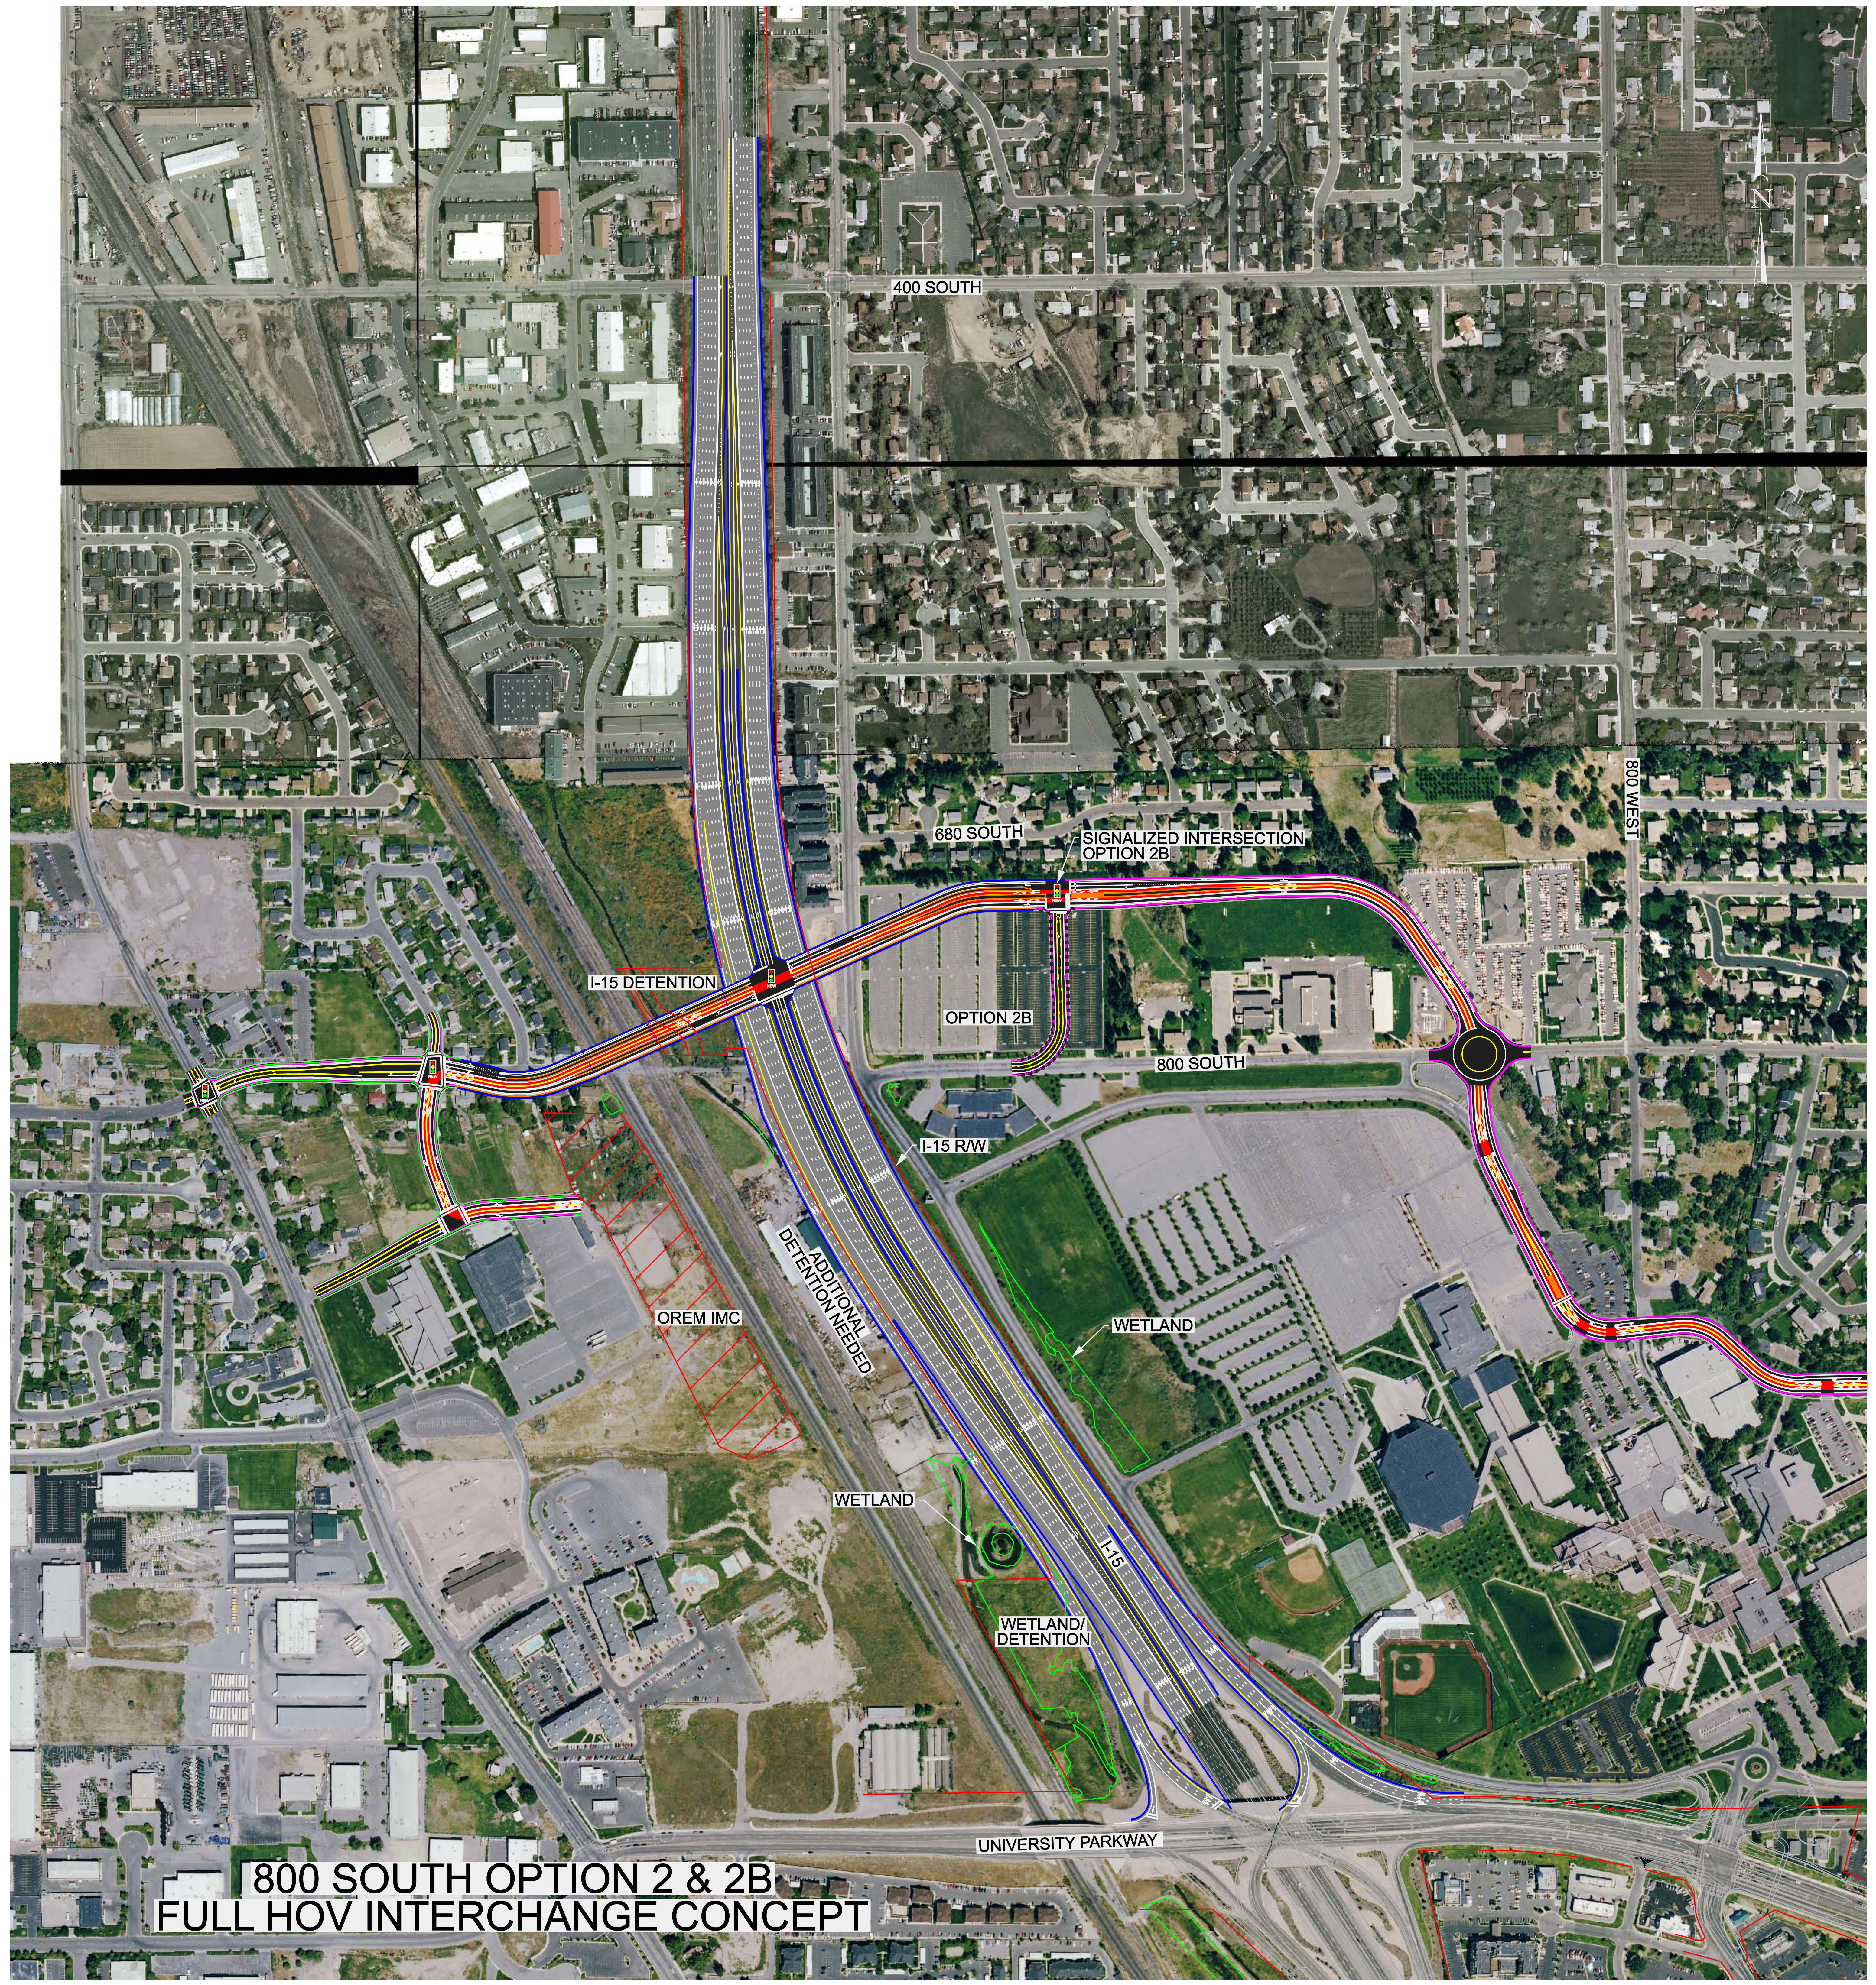

800 SOUTH OPTION 2 & 2B
FULL HOV INTERCHANGE CONCEPT